


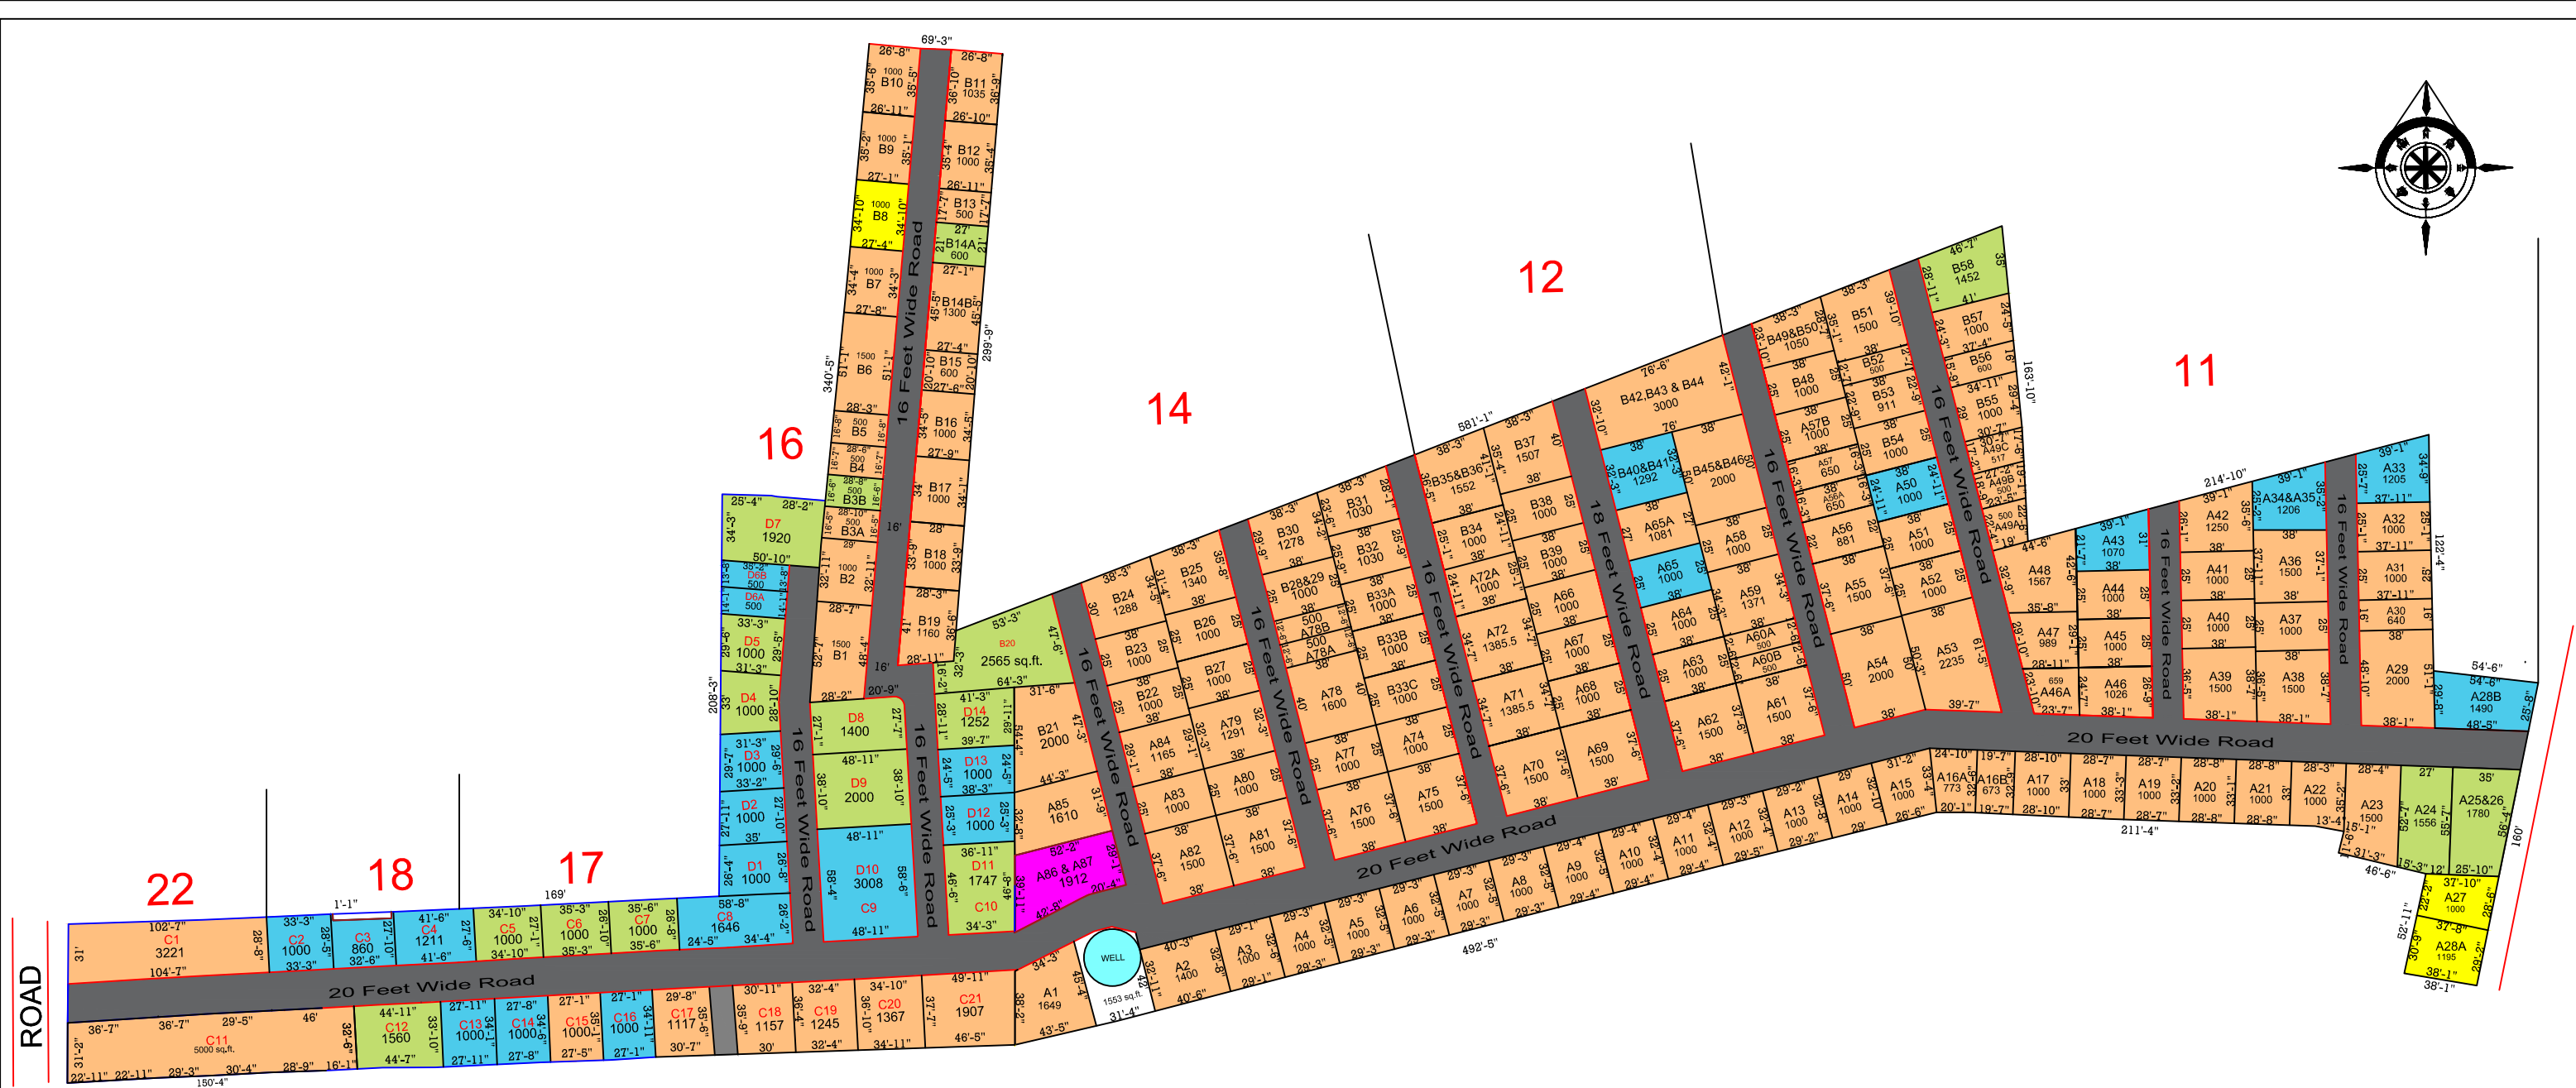

	PROJECT TITLE - SHREE DATTA PARK PHASE 2	MOB NO. 85 9999 2244
	LOCATION - A/P-DATTAWADI TAL.- HAVELI DIST- PUNE	